



FULCRUM

CONSULTING SERVICES

PLANNERS * ENGINEERS * ARCHITECTS

June 16, 2021

County of Kleberg
Regional Public Safety Training and Command Center


ADDENDUM No. 1

Gentlemen and Madams,

1. The Non-Mandatory Prebid conference of the project has been changed from the original time on June 21, 2021 at 1:00 P.M. to June 24, 2021 at 6:00 P.M. The Non-Mandatory Prebid conference will be held at the JK Northway Expo Center located at 501 E. Escondido Road Kingsville, Texas.
2. The bid date of the project has been changed from the original date on June 28, 2021 at 3:00 P.M. to July 12, 2021 at 1:30 P.M. Sealed bids for this project will be received at the Annex Building located at 1500 E. King Avenue, Kingsville Texas until 1:30 P.M.; Bids will be publicly opened and read aloud at this time.
3. Attach please find additional plan sheets.
 - G001- DRAWING INDEX AND CONVENTIONS
 - C-1.0 COVER SHEET
 - REVISED STRUCTURAL
 - S1.0 GENERAL NOTES
 - S1.1 GENERAL NOTES
 - S1.2 FOUNDATION PLAN
 - S1.3 FRAMING PLAN
 - S1.4 ENDWALL
 - SD1 FOUNDATION DETAILS
 - SD2 FOUNDATION DETAILS

Thank you,

Approved for Electronic Transfer by:
George E. Lazaro, P.E.
Fulcrum Consulting Services

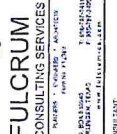

FULCRUM
CONSULTING SERVICES

OCKLEBERG
COUNTY

LEBERG COUNTY
NGSVILLE, TEXAS



MAY 18 2021


DRAWING INDEX
AND
CONVENTIONS

G001


MATERIAL LEGEND



INDEX OF DRAWINGS

LOCATION MAP



REGIONAL PUBLIC SAFETY TRAINING AND COMMAND CENTER

KLEBERG COUNTY, TEXAS

CIVIL PLANS



KINGSVILLE, TX
SCALE: N.T.S.

GENERAL NOTES:

IF CULTURE MATERIALS ARE ENCOUNTERED DURING CONSTRUCTION, WORK SHALL CEASE IN THE IMMEDIATE AREA AND THE CONTRACTOR SHALL NOTIFY THE OWNER OR ENGINEER. THE OWNER OR ENGINEER SHALL CONTACT THE SECRETARY OF THE TEXAS HISTORICAL COMMISSION (512-463-6689) FOR ADVICE. THE TEXAS HISTORIC PRESERVATION OFFICER (512-463-6689) SHALL ALSO BE NOTIFIED.

ALL SOILS ARE UNCLASSIFIED SOILS INCLUDING ROCK OR OTHER MATERIAL. NO SPECIAL PAYMENT WILL BE MADE TO THE CONTRACTOR FOR UNCLASSIFIED UNCLASSIFIED SOILS ENCOUNTERED. NO SPECIAL PROVISIONS ARE BEING MADE FOR UNCLASSIFIED SOILS.

FINAL PLAN DATA

FINAL PLAN DATA:
CONTRACTOR'S NAME: _____
CONTRACTOR'S ADDRESS: _____
LETTING DATE: _____
DATE WORK BEGAN: _____
DATE WORK COMPLETED: _____
DATE OF ACCEPTANCE: _____

CHANGE ORDERS AND SUPPLEMENTAL AGREEMENTS

ALL CONSTRUCTION WORK WAS PERFORMED IN ACCORDANCE WITH THE PLANS SPECIFICATIONS AND NOTES. NO CHANGES OR SUPPLEMENTAL AGREEMENTS WERE MADE UNLESS OTHERWISE NOTED.

GEORGE LAZARO, P.E.
FULCRUM CONSULTING SERVICES

LOCAL ENTITIES:

CITY OF KINGSVILLE
CONCURRENCE: _____ DATE: _____
NAME _____ TITLE _____

KLEBERG COUNTY
CONCURRENCE: _____ DATE: _____

FCS
FULCRUM
CONSULTING SERVICES

1400 S. GULFVIEW AVENUE
SUITE 100
KINGSVILLE, TEXAS 78343
TEL: 361-271-5441
FAX: 361-271-5442
WWW.FULCRUM-CONSULTING.COM

REGIONAL
PUBLIC SAFETY
TRAINING AND
COMMAND
CENTER

KLEBERG COUNTY
KINGSVILLE, TEXAS

DATE: 5/18/21
BY: F-12301



This drawing is the property of Fulcrum Consulting Services and the Engineer. It is to be used only for the project and site shown on the drawing and not be used for any other project without the written authorization of the Engineer. The Engineer shall not be held responsible for any errors or omissions on this drawing. The user of this drawing shall be held responsible for any errors or omissions on this drawing.

DO NOT SCALE DRAWING.

COVER SHEET

C - 1.0









**PRELIMINARY
FOR
BIDDING
PURPOSES
ONLY**



35

REVISIONS					NO.	DESCRIPTION	DATE

PROJECT NO:		ST-21-083
DWG:	05/18/2021	
ISSUED BY:	L.C.	
CHECKED BY:	AS NOTED	
FRAMING PLAN		
		S1.3

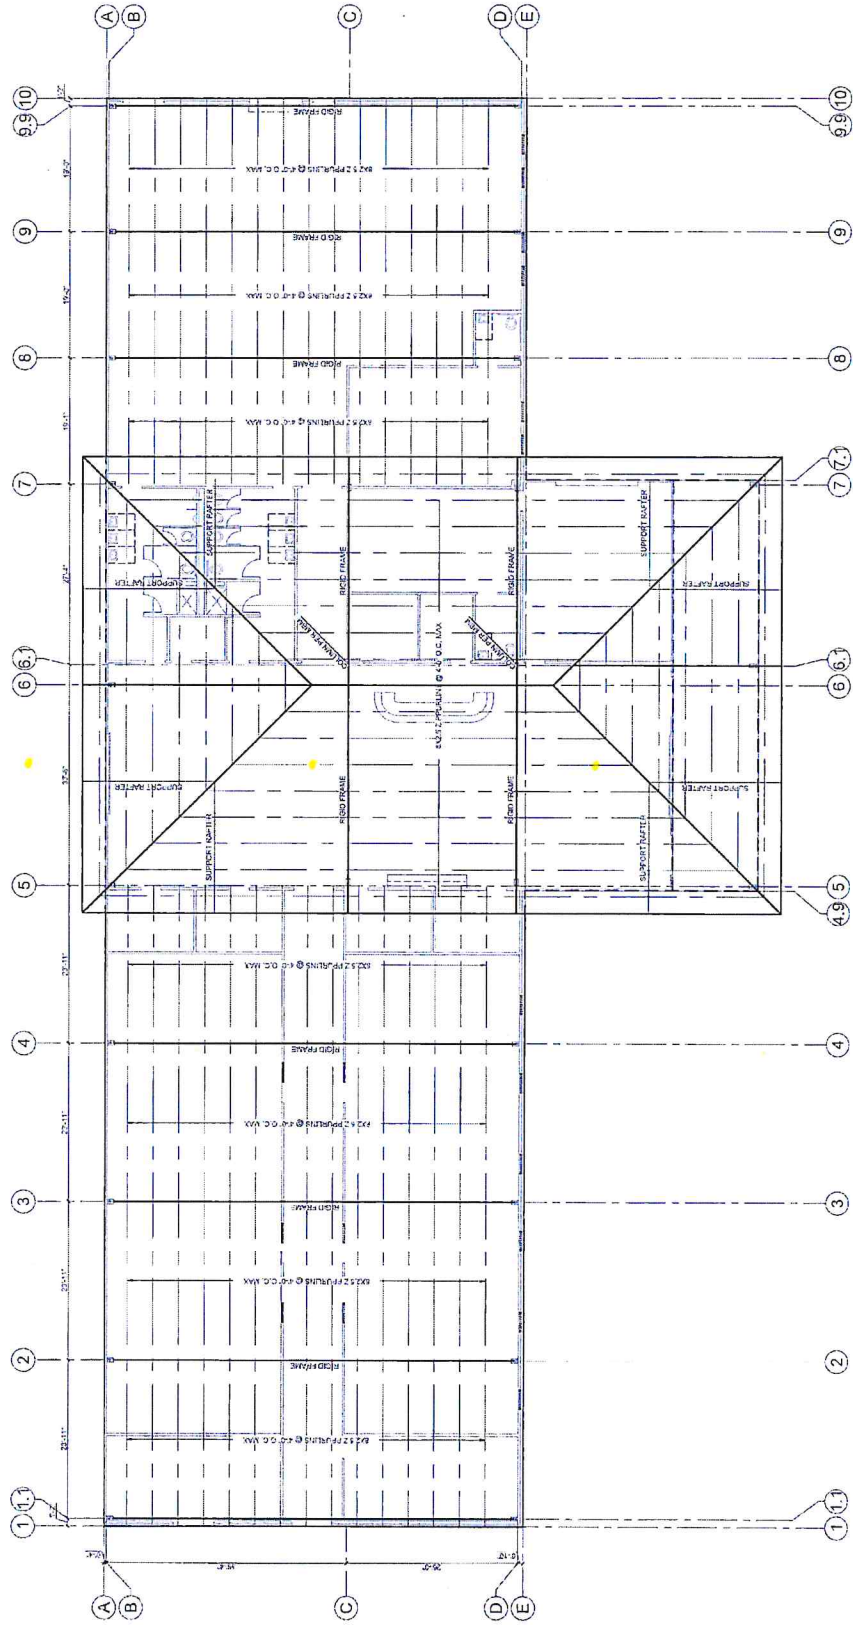[illegible]

FRAMING PLAN
SCALE: 3/8" = 1'

PLEASE CONSULT THE ARCHITECT FOR ALL
PROJECT INFORMATION.


PRELIMINARY
FOR
BIDDING
PURPOSES
ONLY



PROPOSED BUILDING ADDITION
KINGSVILLE, TEXAS

NO.	DESCRIPTION	DATE

PROJECT NO.	STZ1-093
DATE	05/18/2021
DESIGNER	L.C.
SCALE	AS NOTED
ENDWALL	
S14	

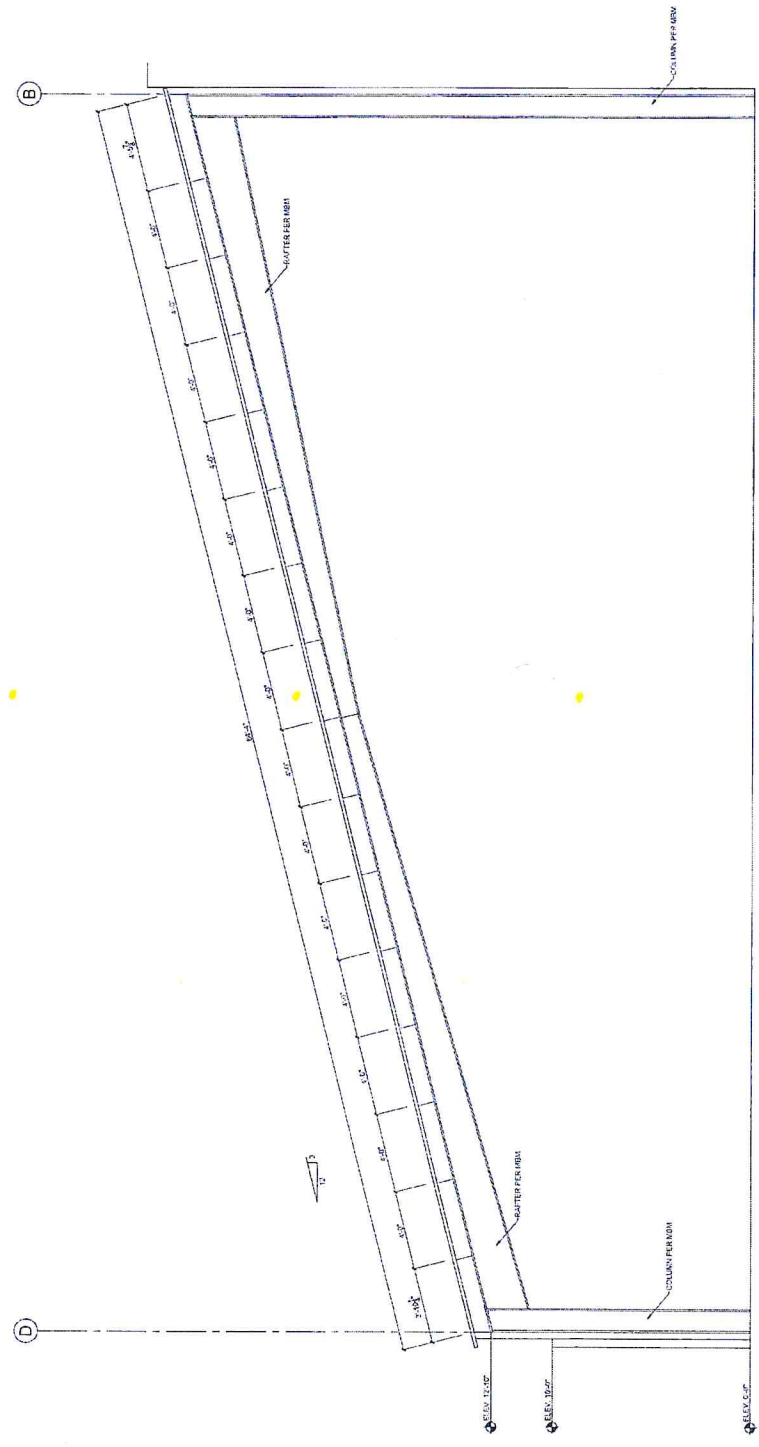

NOTES:
1. REFER TO ARCHITECTURAL PLANS FOR ACTUAL HEIGHT REQUIREMENTS.


ENDWALL FRAMING
SCALE: 3/8" = 1'

[illegible]


LINTEL SCHEDULE			
SIZE (INCHES)	CLEAR SPACING (INCHES)	SPACING (INCHES)	REMARKS
14-6/8	8-0"	11-0"	MIN. OF 6 BARS AT EACH END
16-6/8	8-0"	11-0"	MIN. OF 6 BARS AT EACH END
18-6/8	11-0"	12-0"	MIN. OF 6 BARS AT EACH END
20-6/8	12-0"	14-0"	MIN. OF 6 BARS AT EACH END




11. STEEL LINTEL SCHEDULE

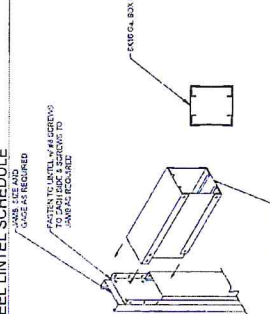


15. BOX HEADER TO JAMB CONNECTION

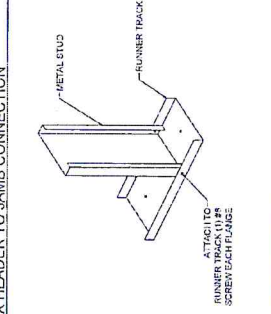


19. STUD ATTACHMENT TO RUNNER TRACK

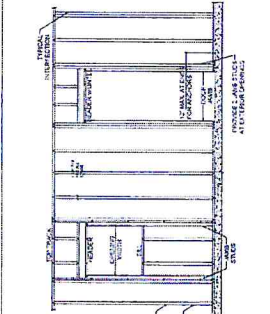


21. METAL STUD WALL

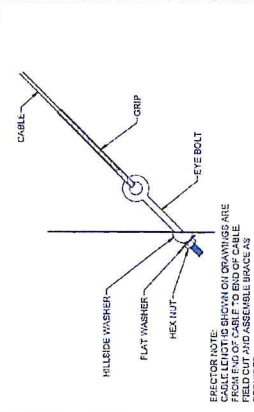


12. TENSION ROD DETAIL

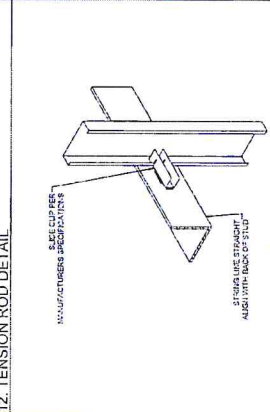


16. SIDE CLIP DETAIL

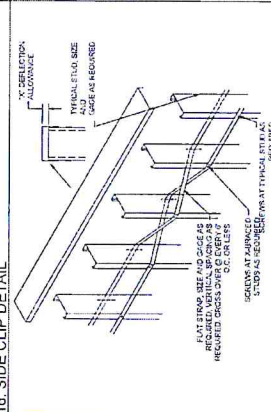


20. FLAT STRAP TO STUDS

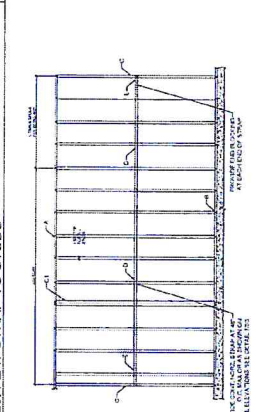


17. DOUBLE STUD TO RUNNER TRACK

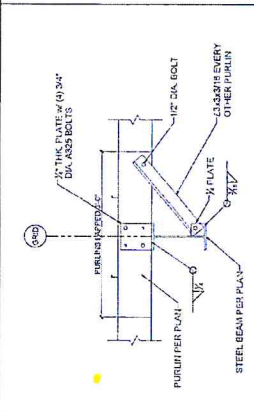


13. PURLIN TO RAFTER CONNECTION

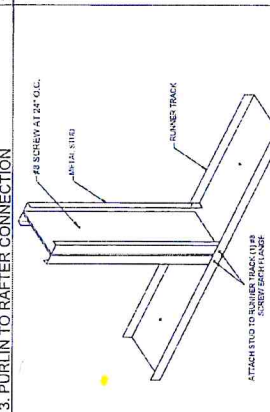

18. RUNNER TRACK SPLICE

 

14. STEEL BEAM/CHANNEL TO STEEL COLUMN

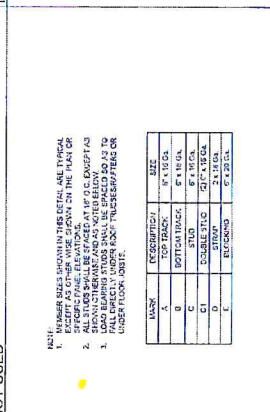

NOT USED

PRELIMINARY
FOR
BIDDING
PURPOSES
ONLY

PROPOSED BUILDING ADDITION
KINGSVILLE, TEXAS

NO.	DESCRIPTION	DATE
1	ST21-283	05/16/2021
2	L.C.	
3	AS NOTED	
4	FRAMING	
5	DETAILS	
6	SD2	